



ARCO
DOUBLE GLAZING

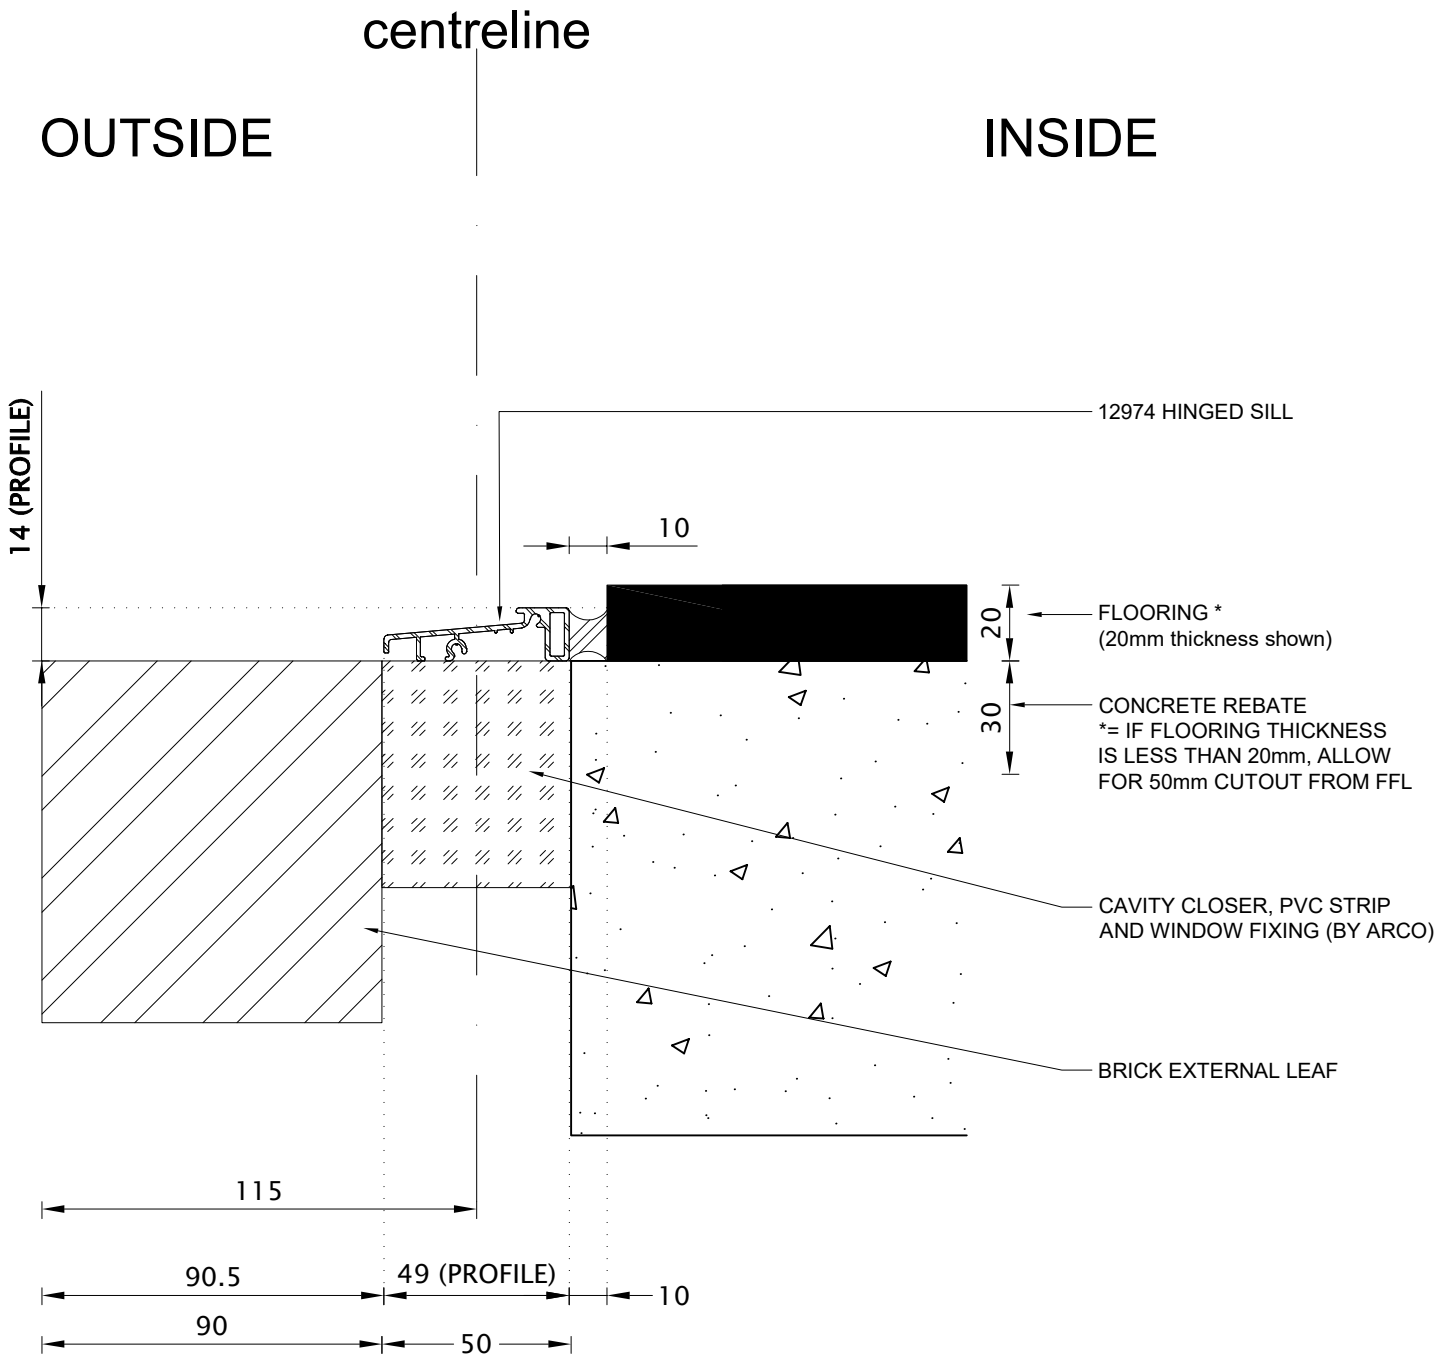

12974 HINGED THRESHOLD BRICK OUTER LEAF CONCRETE DETAIL

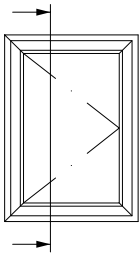



ARCO
DOUBLE GLAZING



12974 HINGED THRESHOLD CONCRETE DETAIL

centreline

OUTSIDE

INSIDE

